




1階平面図 (各戸共通) S=1:100

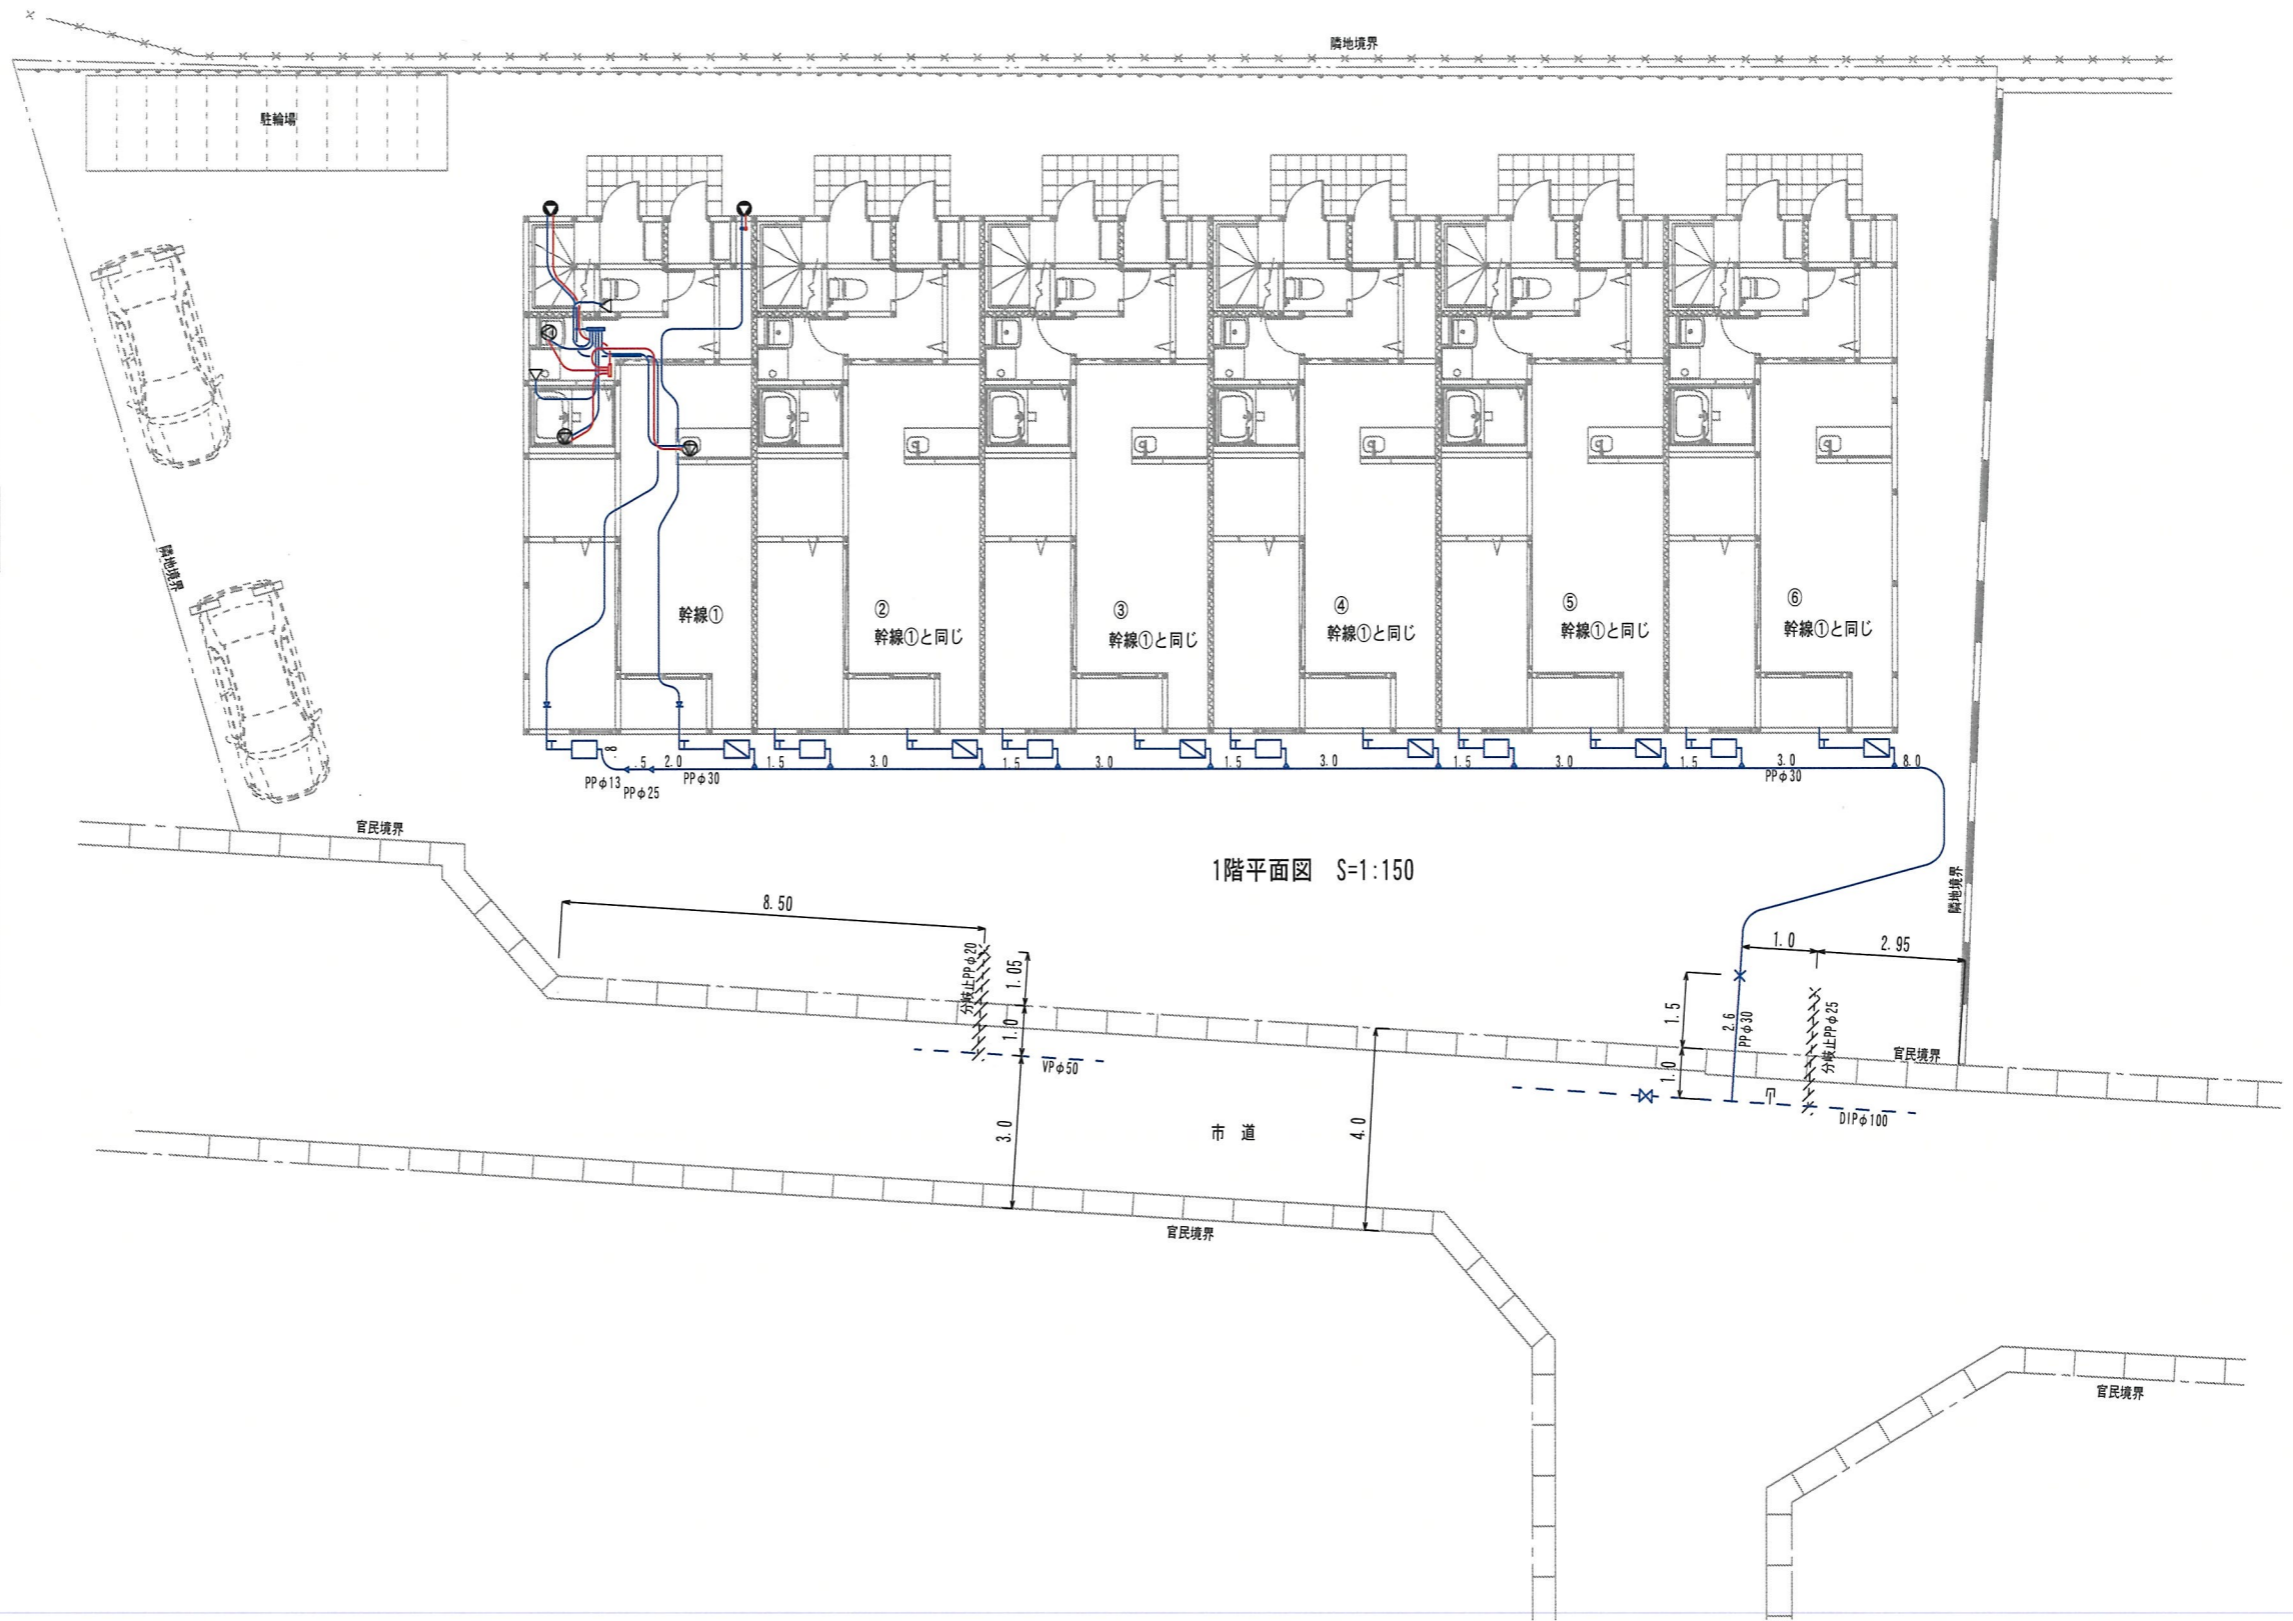


1階平面図 S=1:150

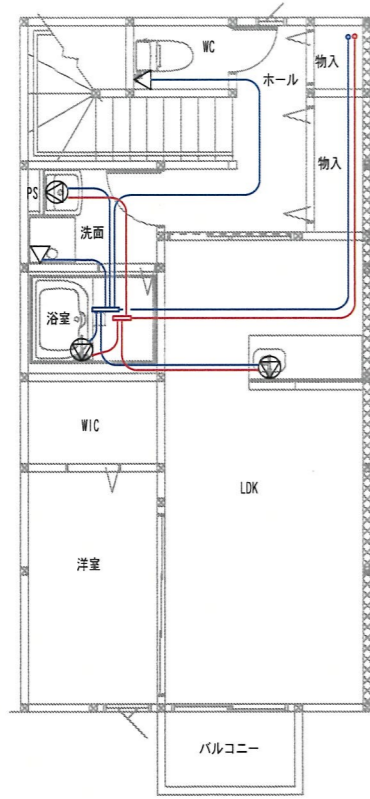


2階平面図 (各戸共通) S=1:100

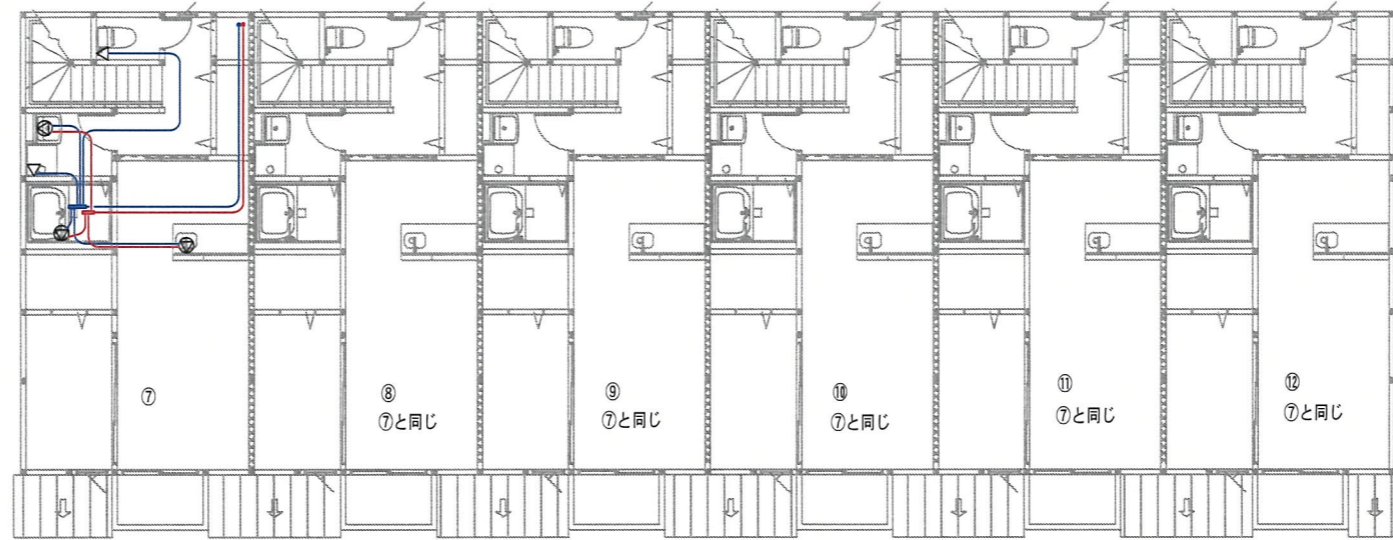


2階平面図 S=1:150

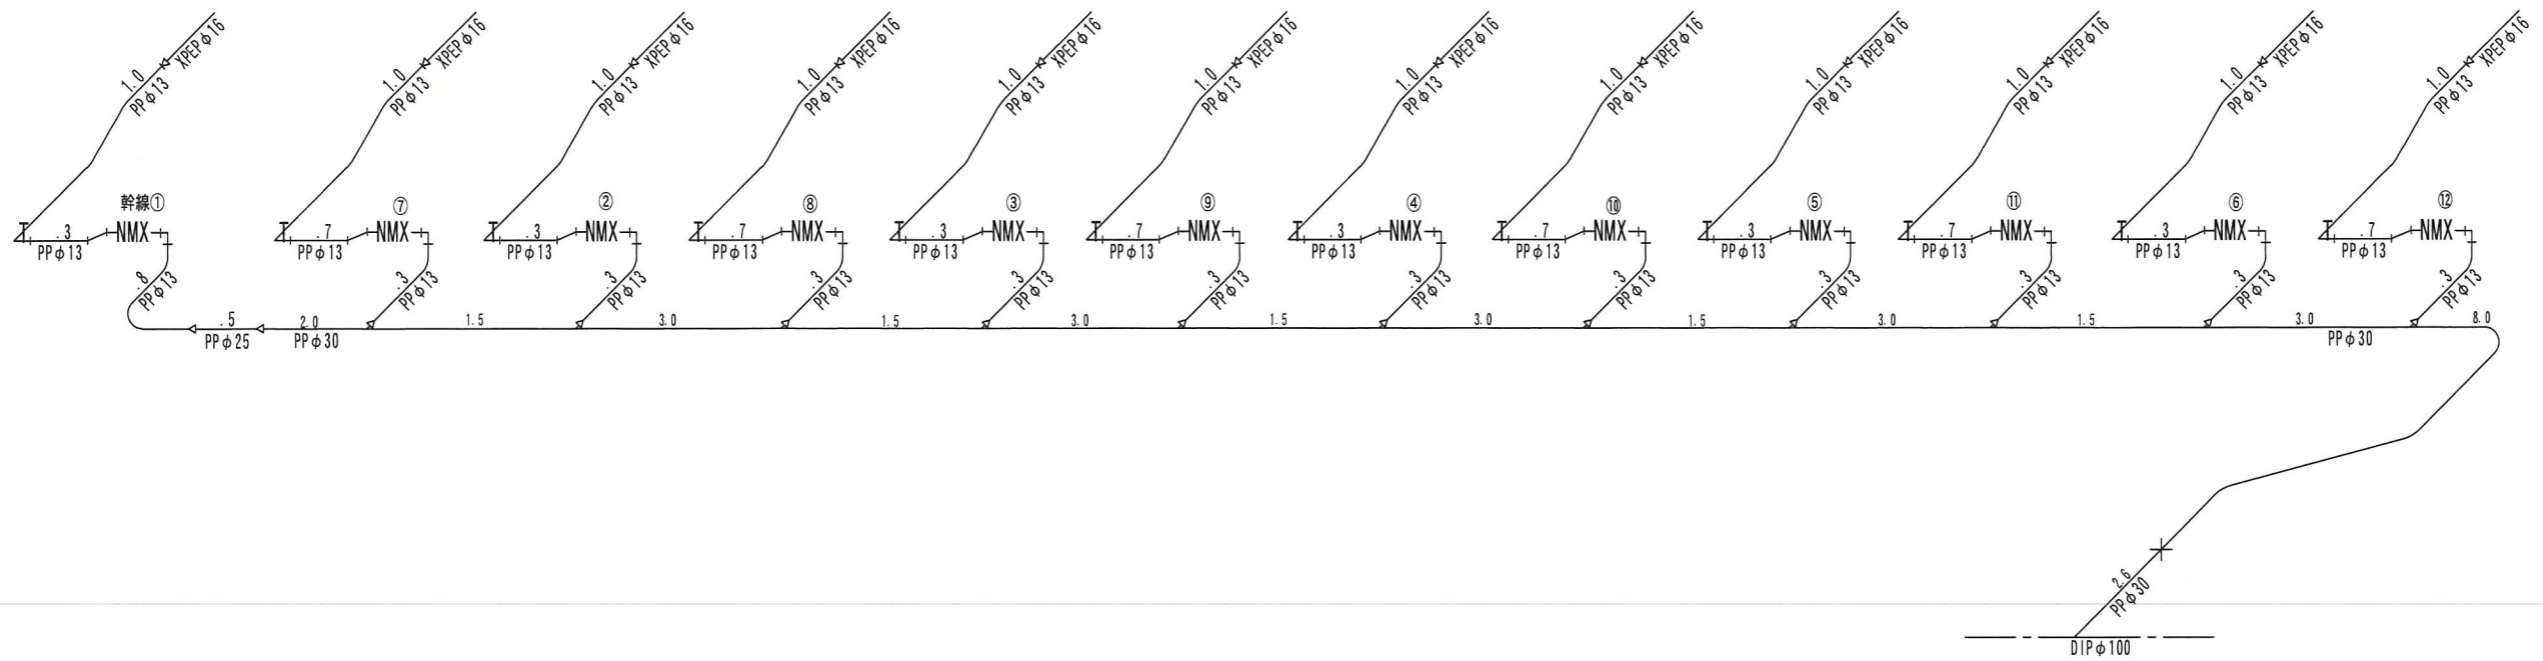

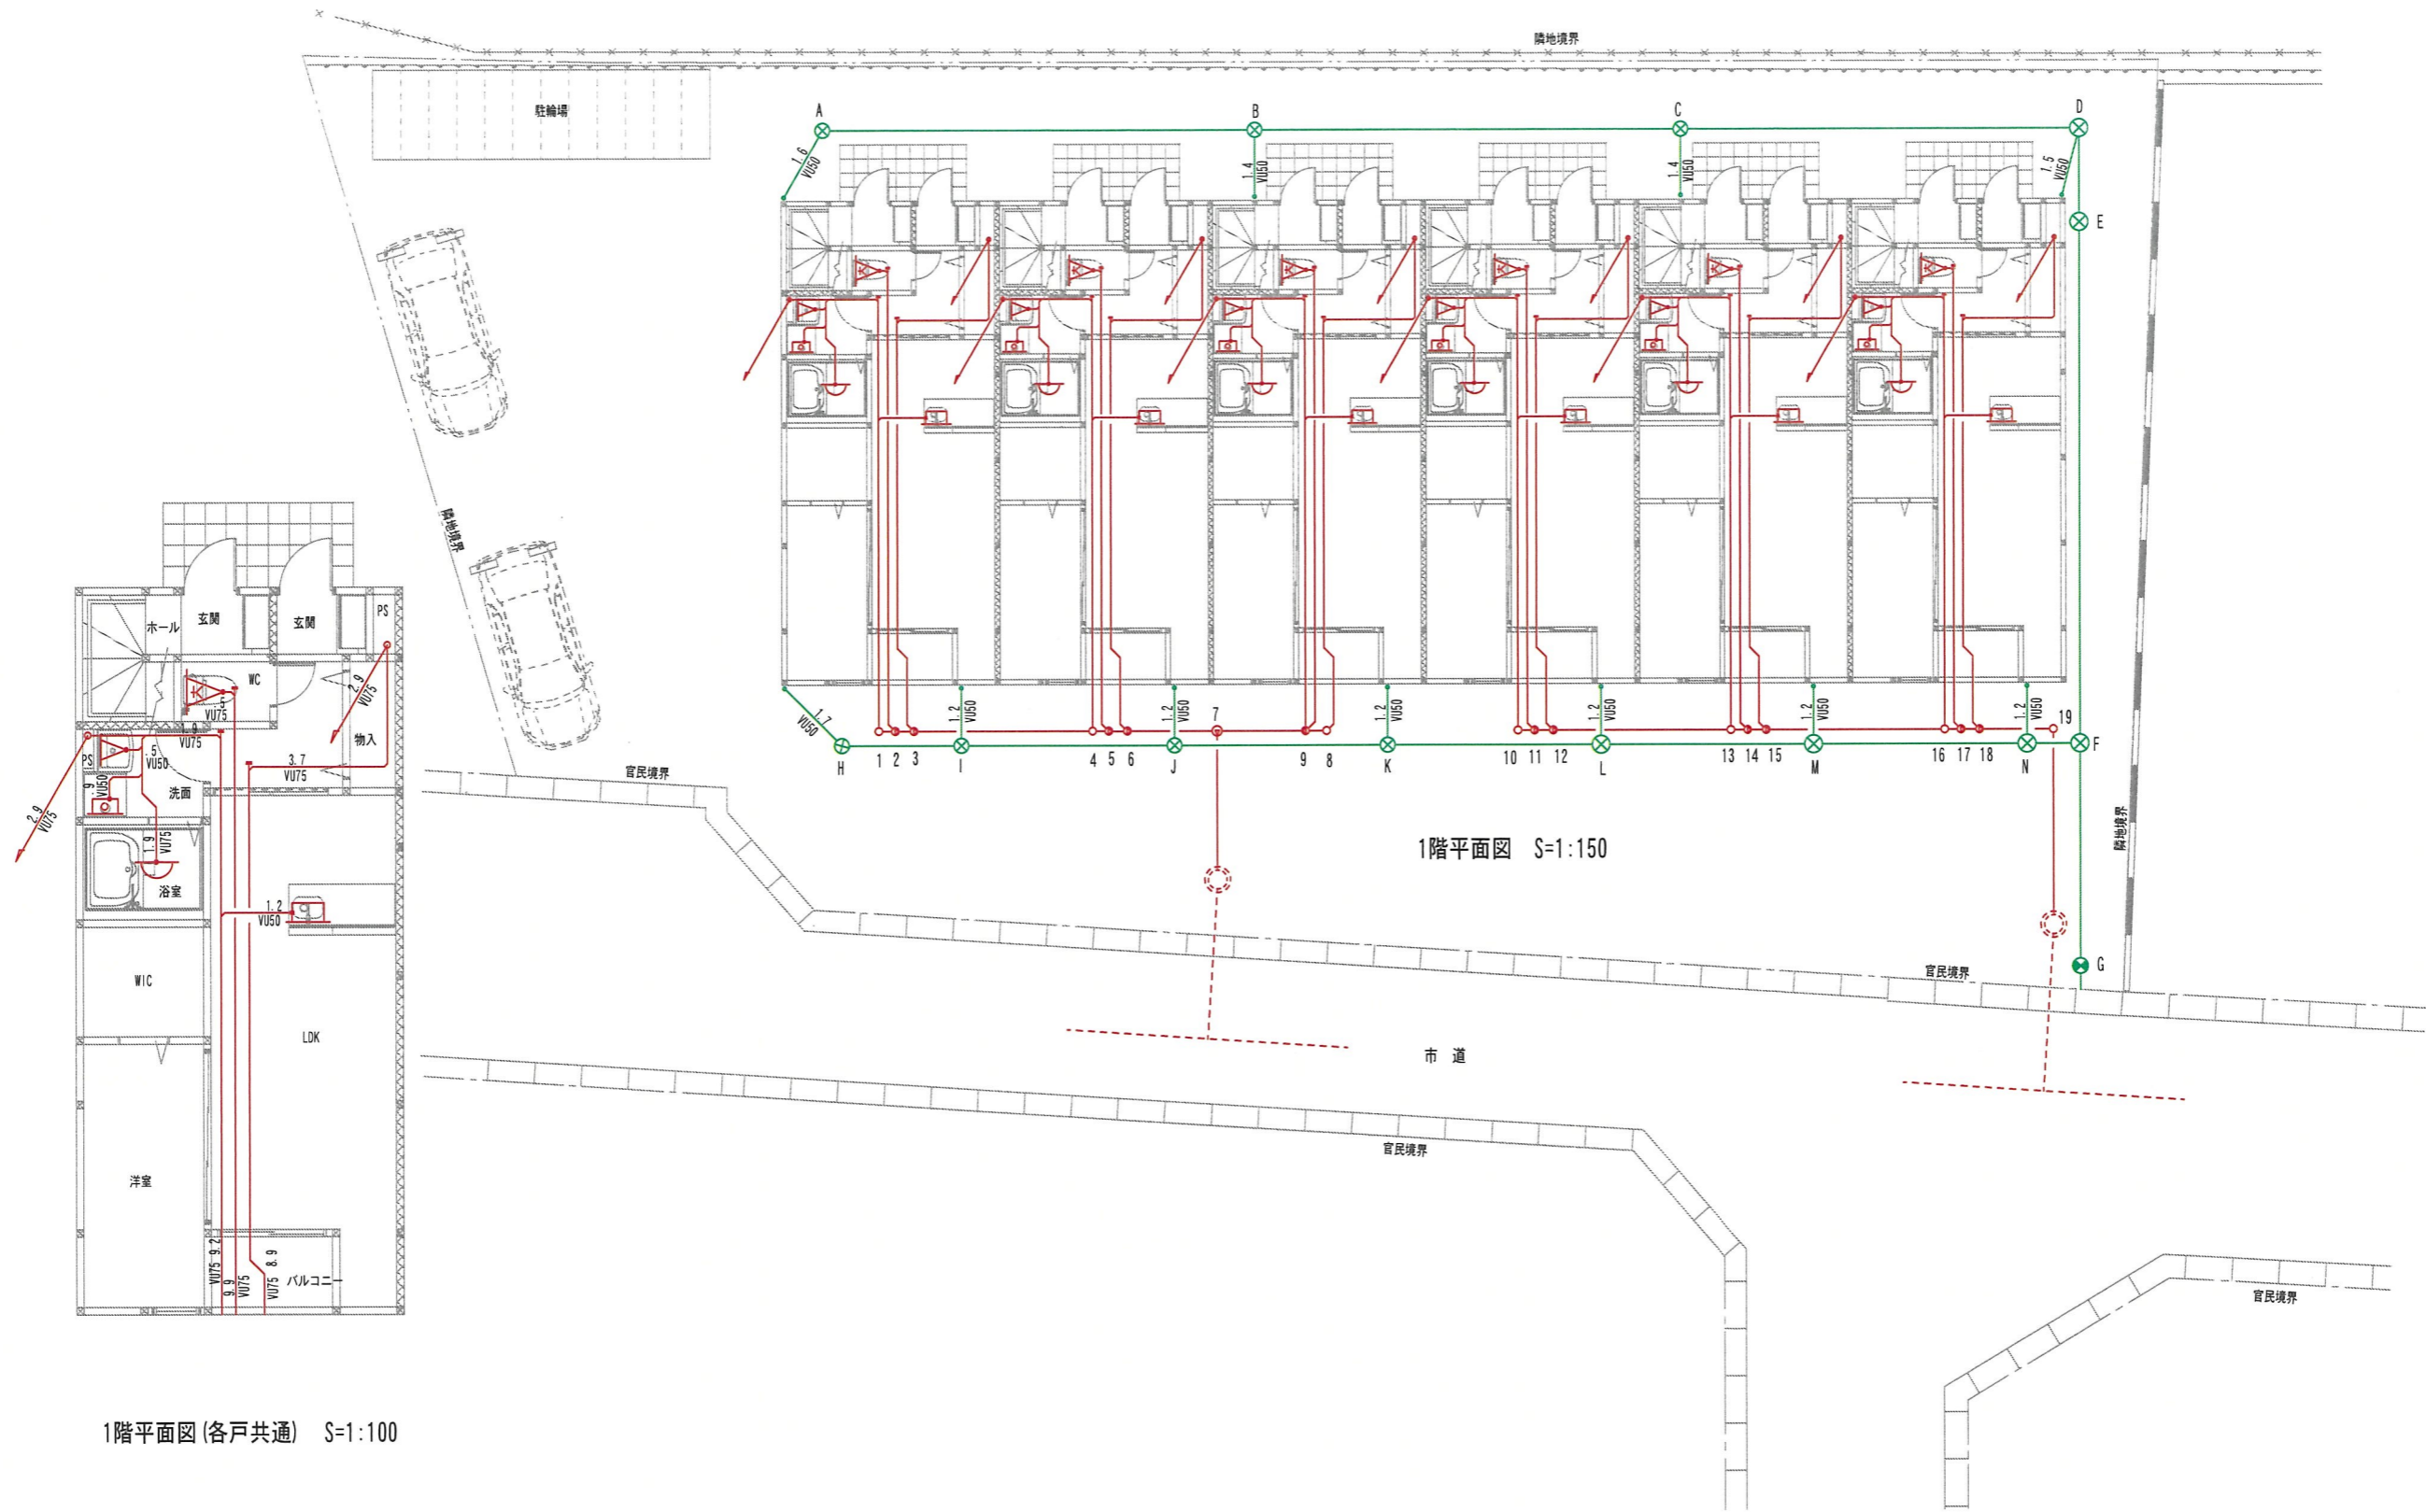


1階平面図(各戸共通) S=1:100

1階平面図 S=1:150

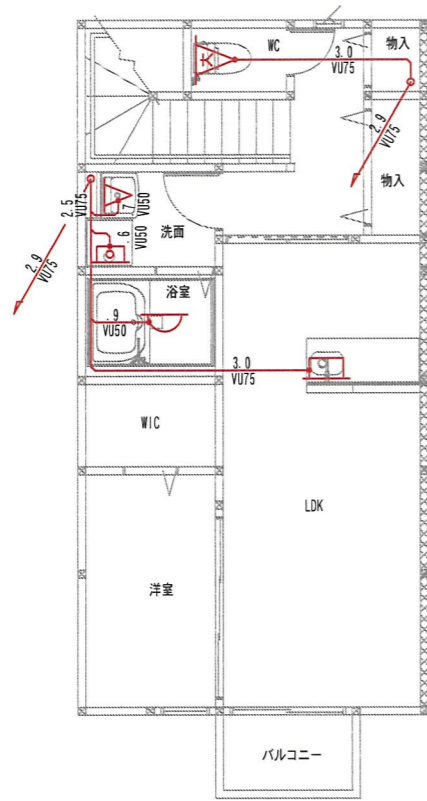

2階平面図 (各戸共通) S=1:100

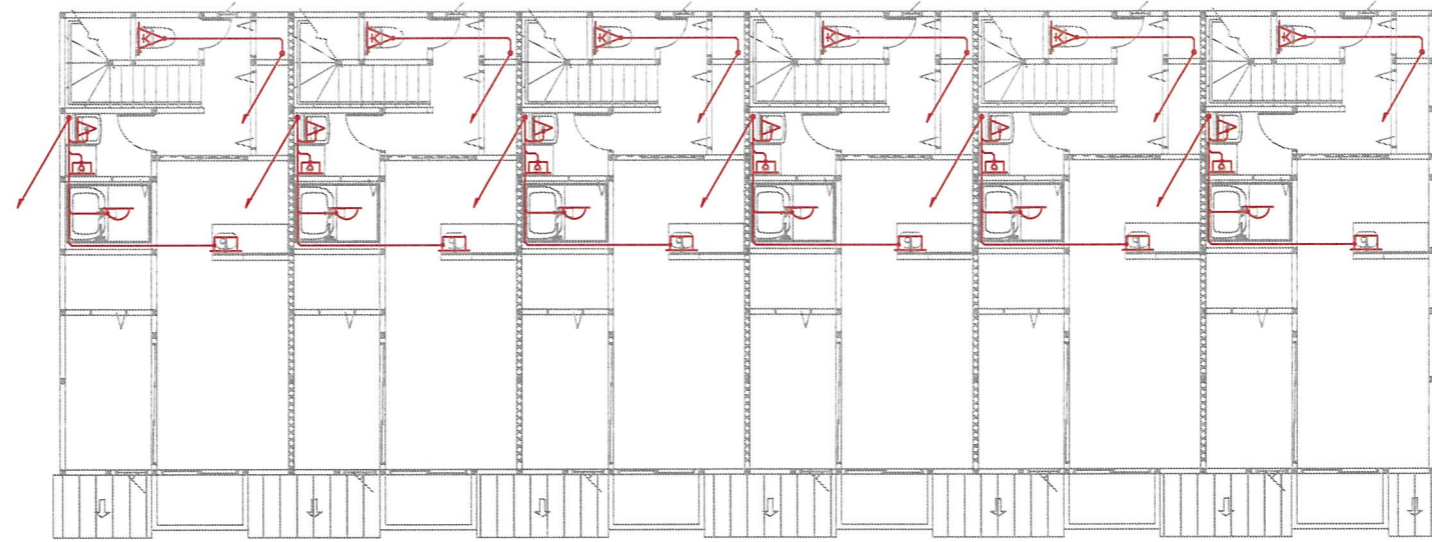

2階平面図 S=1:150

汚	NO. 1 (+45)	15×30	90L
	VUφ100	2.8/100	0.35
	NO. 2 (+45)	15×34	45YS
	VUφ100	2.5/100	0.40
	NO. 3 (+45)	15×38	45YS
	VUφ100	2.1/100	3.80
	NO. 4 (+45)	15×46	90Y
	VUφ100	2.8/100	0.35
	NO. 5 (+45)	15×50	45YS
	VUφ100	2.5/100	0.40
	NO. 6 (+45)	15×54	45YS
	VUφ100	2.1/100	1.90
	NO. 7 (+45)	20×61	WLS
	VUφ100	8.5/100	3.15
	西側公共枿 (+7)	40×57 (入50)	

汚	NO. 8 (+45)	15×50	45L
	VUφ100	2.2/100	0.45
	NO. 9 (+45)	15×54	45YWS
	VUφ100	2.1/100	1.90
	NO. 7 (+45)	20×61	WLS


汚	NO. 10 (+45)	15×30	90L
	VUφ100	2.8/100	0.35
	NO. 11 (+45)	15×34	45YS
	VUφ100	2.5/100	0.40
	NO. 12 (+45)	15×38	45YS
	VUφ100	2.1/100	3.80
	NO. 13 (+45)	15×46	90Y
	VUφ100	2.8/100	0.35
	NO. 14 (+45)	15×50	45YS
	VUφ100	2.5/100	0.40
	NO. 15 (+45)	15×54	45YS
	VUφ100	2.1/100	3.80
	NO. 16 (+45)	15×62	90Y
	VUφ100	2.8/100	0.35
	NO. 17 (+45)	15×66	45YS
	VUφ100	2.5/100	0.40
	NO. 18 (+45)	15×70	45YS
	VUφ100	2.5/100	1.55
	NO. 19 (+45)	15×74	90L
	VUφ100	5.0/100	4.15
	東側公共枿 (±0)	40×56 (入50)	

雨	NO. A (+50)	30×40 (20)	
	VUφ100	1.0/100	9.25
	NO. B (+50)	30×45 (15)	
	VUφ100	1.1/100	9.00
	NO. C (+50)	30×55 (15)	
	VUφ100	1.1/100	8.50
	NO. D (+50)	35×65 (15)	
	VUφ100	1.5/100	2.00
	NO. E (+50)	35×68 (15)	
	VUφ100	1.0/100	11.10
	NO. F (+45)	35×75 (15)	
	VUφ100	4.2/100	4.75
	NO. G (±0)	30×50 (15) 出23	
	VUφ100	2.0/100	0.50
	U字溝 (±0)	H=25 (入24)	


雨	NO. H (+45)	30×40 (15)	
	VUφ100	1.9/100	2.55
	NO. I (+45)	30×45 (15)	
	VUφ100	1.0/100	4.55
	NO. J (+45)	30×50 (15)	
	VUφ100	1.0/100	4.55
	NO. K (+45)	30×55 (15)	
	VUφ100	1.0/100	4.55
	NO. L (+45)	35×60 (15)	
	VUφ100	1.3/100	4.55
	NO. M (+45)	35×66 (15)	
	VUφ100	1.3/100	4.55
	NO. N (+45)	35×72 (15)	
	VUφ100	2.7/100	1.10
	NO. F (+45)	35×75 (15)	

浸透枿



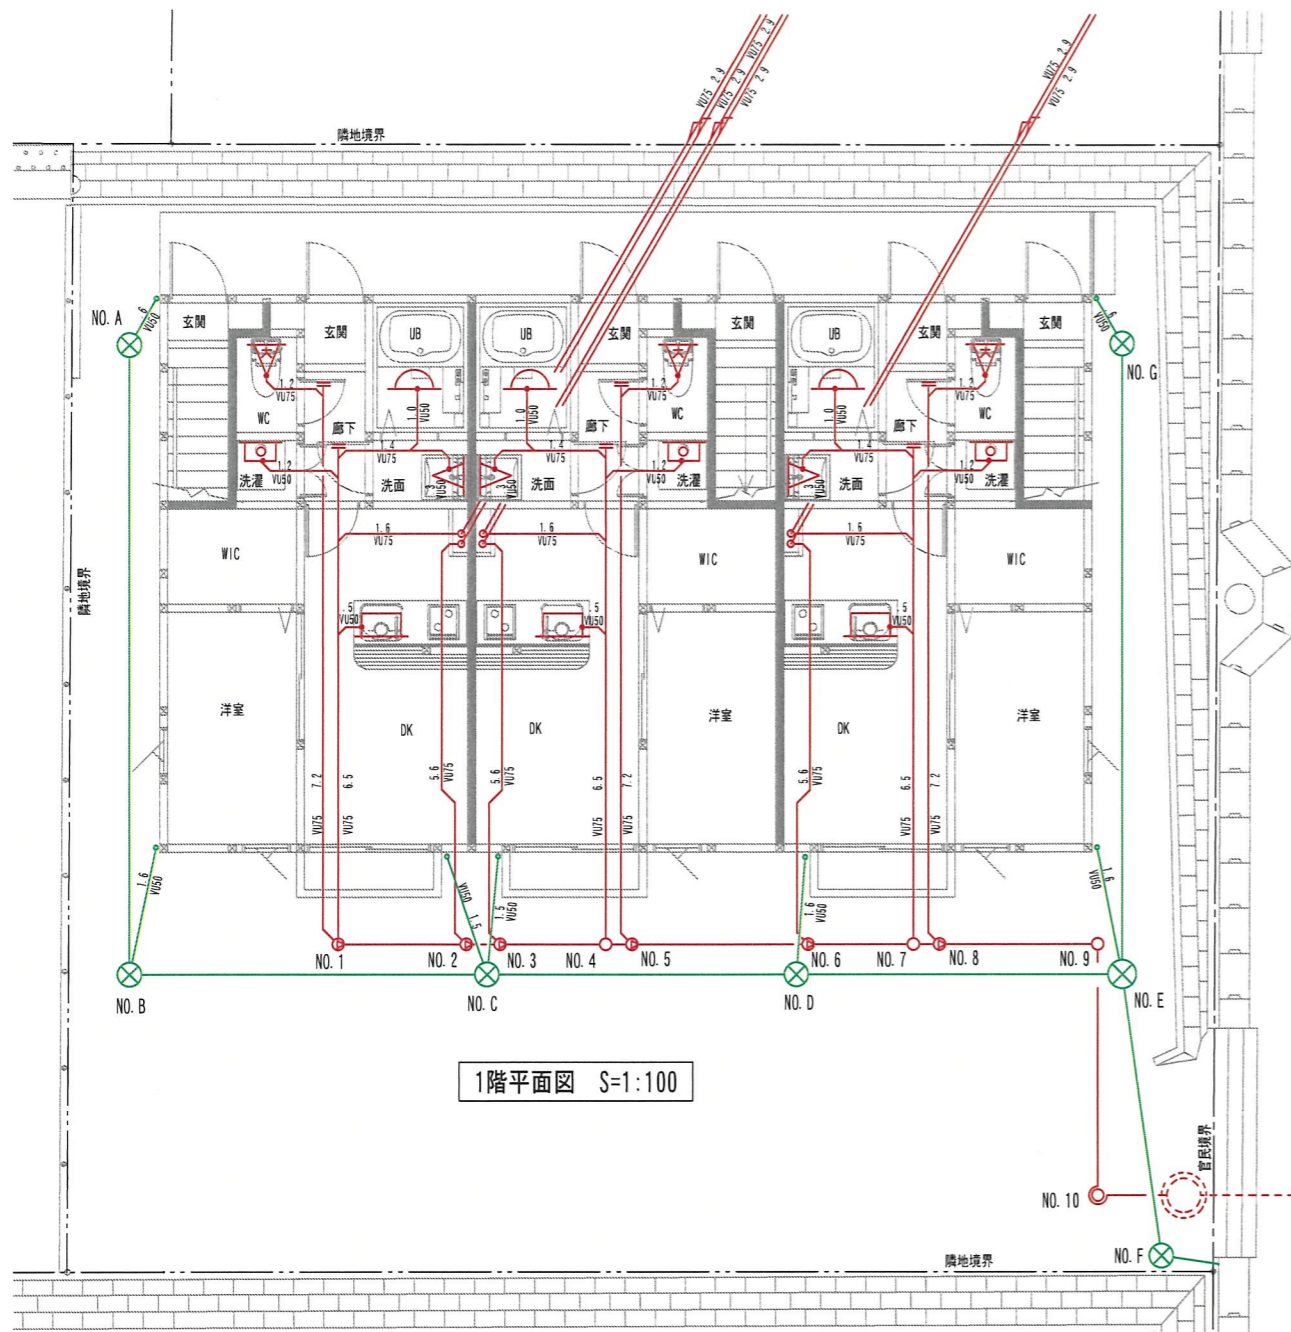


1階平面図 S=1:100

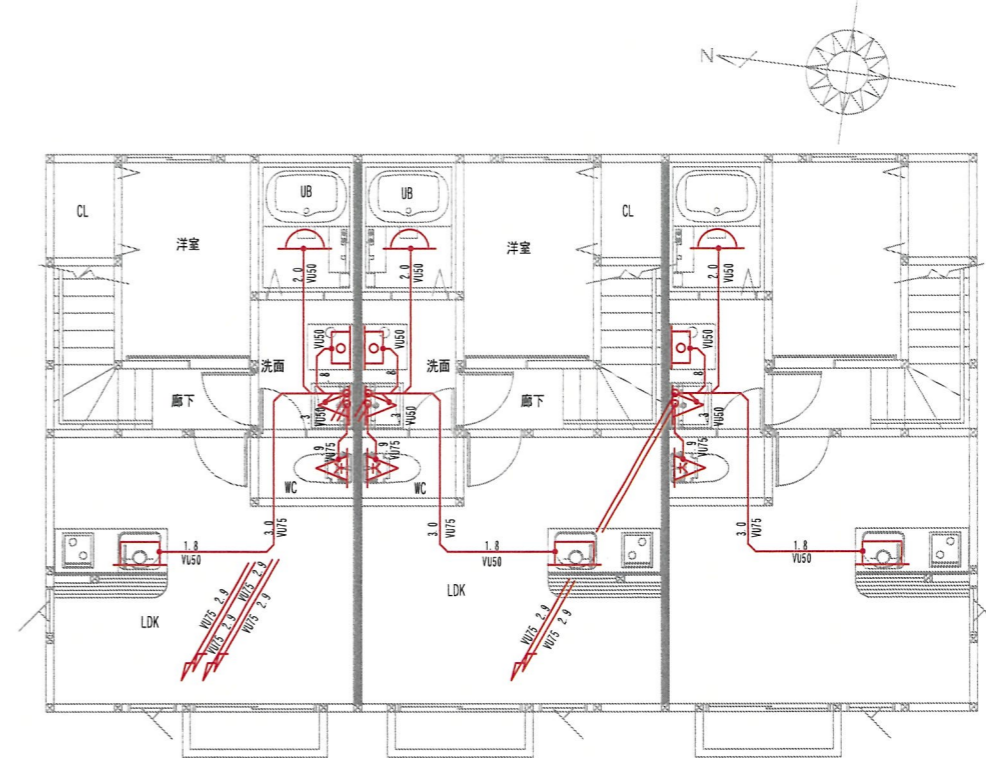

2階平面図 S=1:100

汚	NO. 1 (+70)	15×33	LWS		
	VU φ 100	2.3/100	1.70		
	NO. 2 (+70)	15×40	45YS		
	VU φ 100	2.2/100	0.45		
	NO. 3 (+70)	15×44	45YS		
	VU φ 100	2.1/100	1.40		
	NO. 4 (+70)	15×47	90Y		
	VU φ 100	2.8/100	0.35		
	NO. 5 (+70)	15×51	45YS		
	VU φ 100	2.1/100	2.35		
雨	NO. 6 (+70)	15×59	45YS		
	VU φ 100	2.1/100	1.40		
	NO. 7 (+70)	15×62	90Y		
	VU φ 100	2.8/100	0.35		
	NO. 8 (+70)	15×66	45YS		
	VU φ 100	2.3/100	2.10		
	NO. 9 (+70)	15×71	90L		
	VU φ 100	8.7/100	3.30		
	NO. 10 (+10)	15×40 (落差80cm)	DR		
	VU φ 100	2.6/100	1.15		
既設公共樹 (±0)	45×118 (入113)				
雨	NO. A (+70)	30×40	(20)		
	VU φ 100	1.1/100	8.35		
	NO. B (+70)	30×45	(15)		
	VU φ 100	1.2/100	4.75		
	NO. C (+70)	30×51	(15)		
雨	VU φ 100	1.2/100	4.15		
	NO. D (+70)	30×56	(15)		
	VU φ 100	1.8/100	4.35		
	NO. E (+70)	35×64	(15)		
	VU φ 100	10.9/100	3.75		
雨	NO. F (+10)	30×45	(15)		
	VU φ 100	1.3/100	0.75		
	U字溝 (+2)	H=24 (入23)			
雨	NO. G (+70)	30×40	(15)		
	VU φ 100	2.8/100	8.35		
	NO. E (+70)	35×64	(15)		



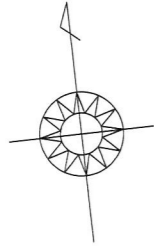




-25


市道

申請建物  
最高軒高：6220  
最高高さ：7894  
設計GL = BM+300


申請建物  
最高軒高：8940  
最高高さ：9887  
設計GL = BM+200

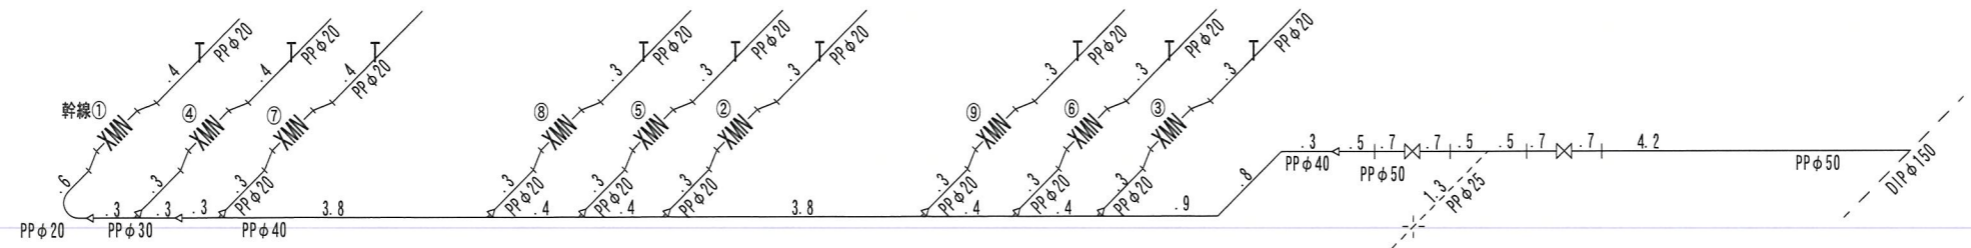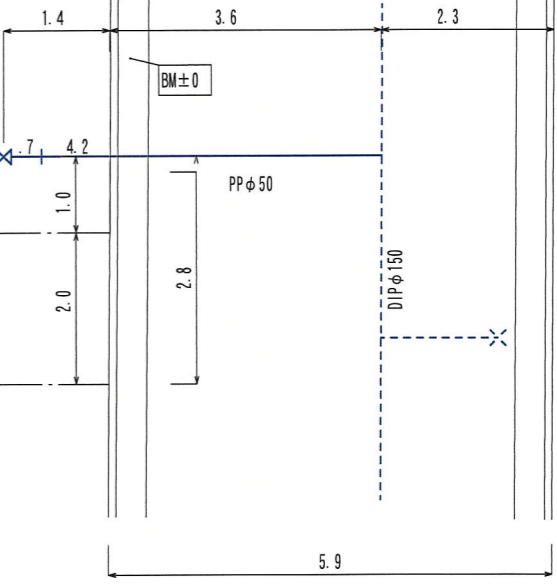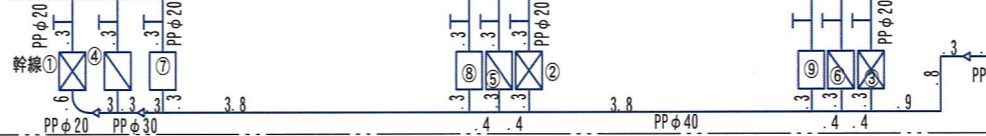

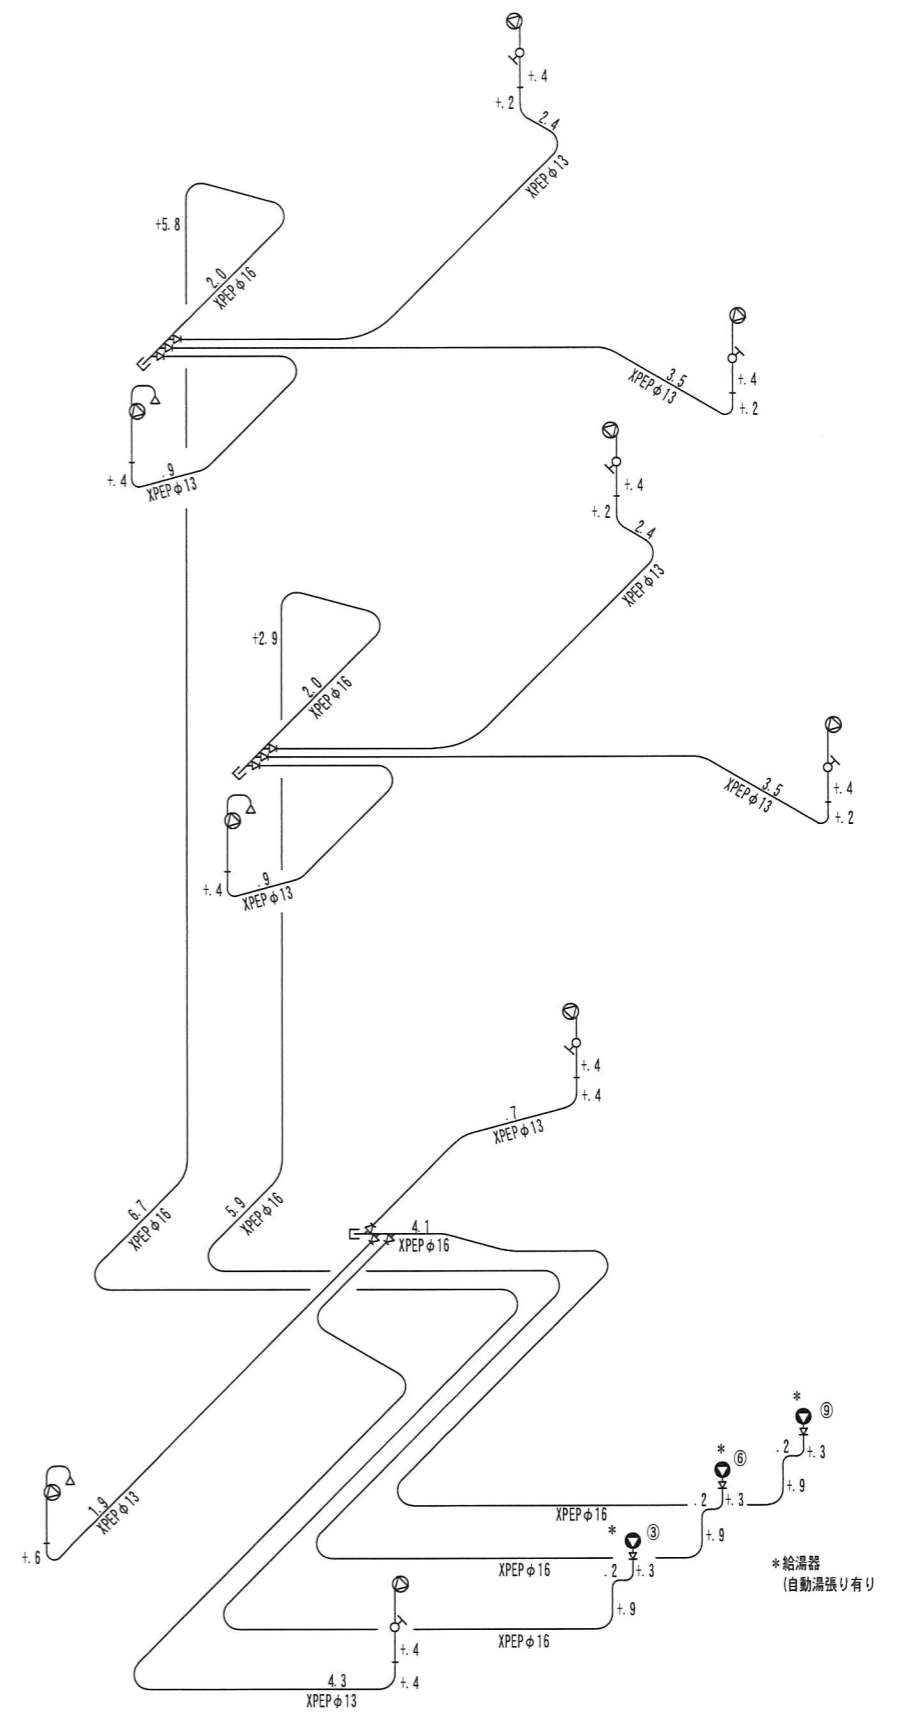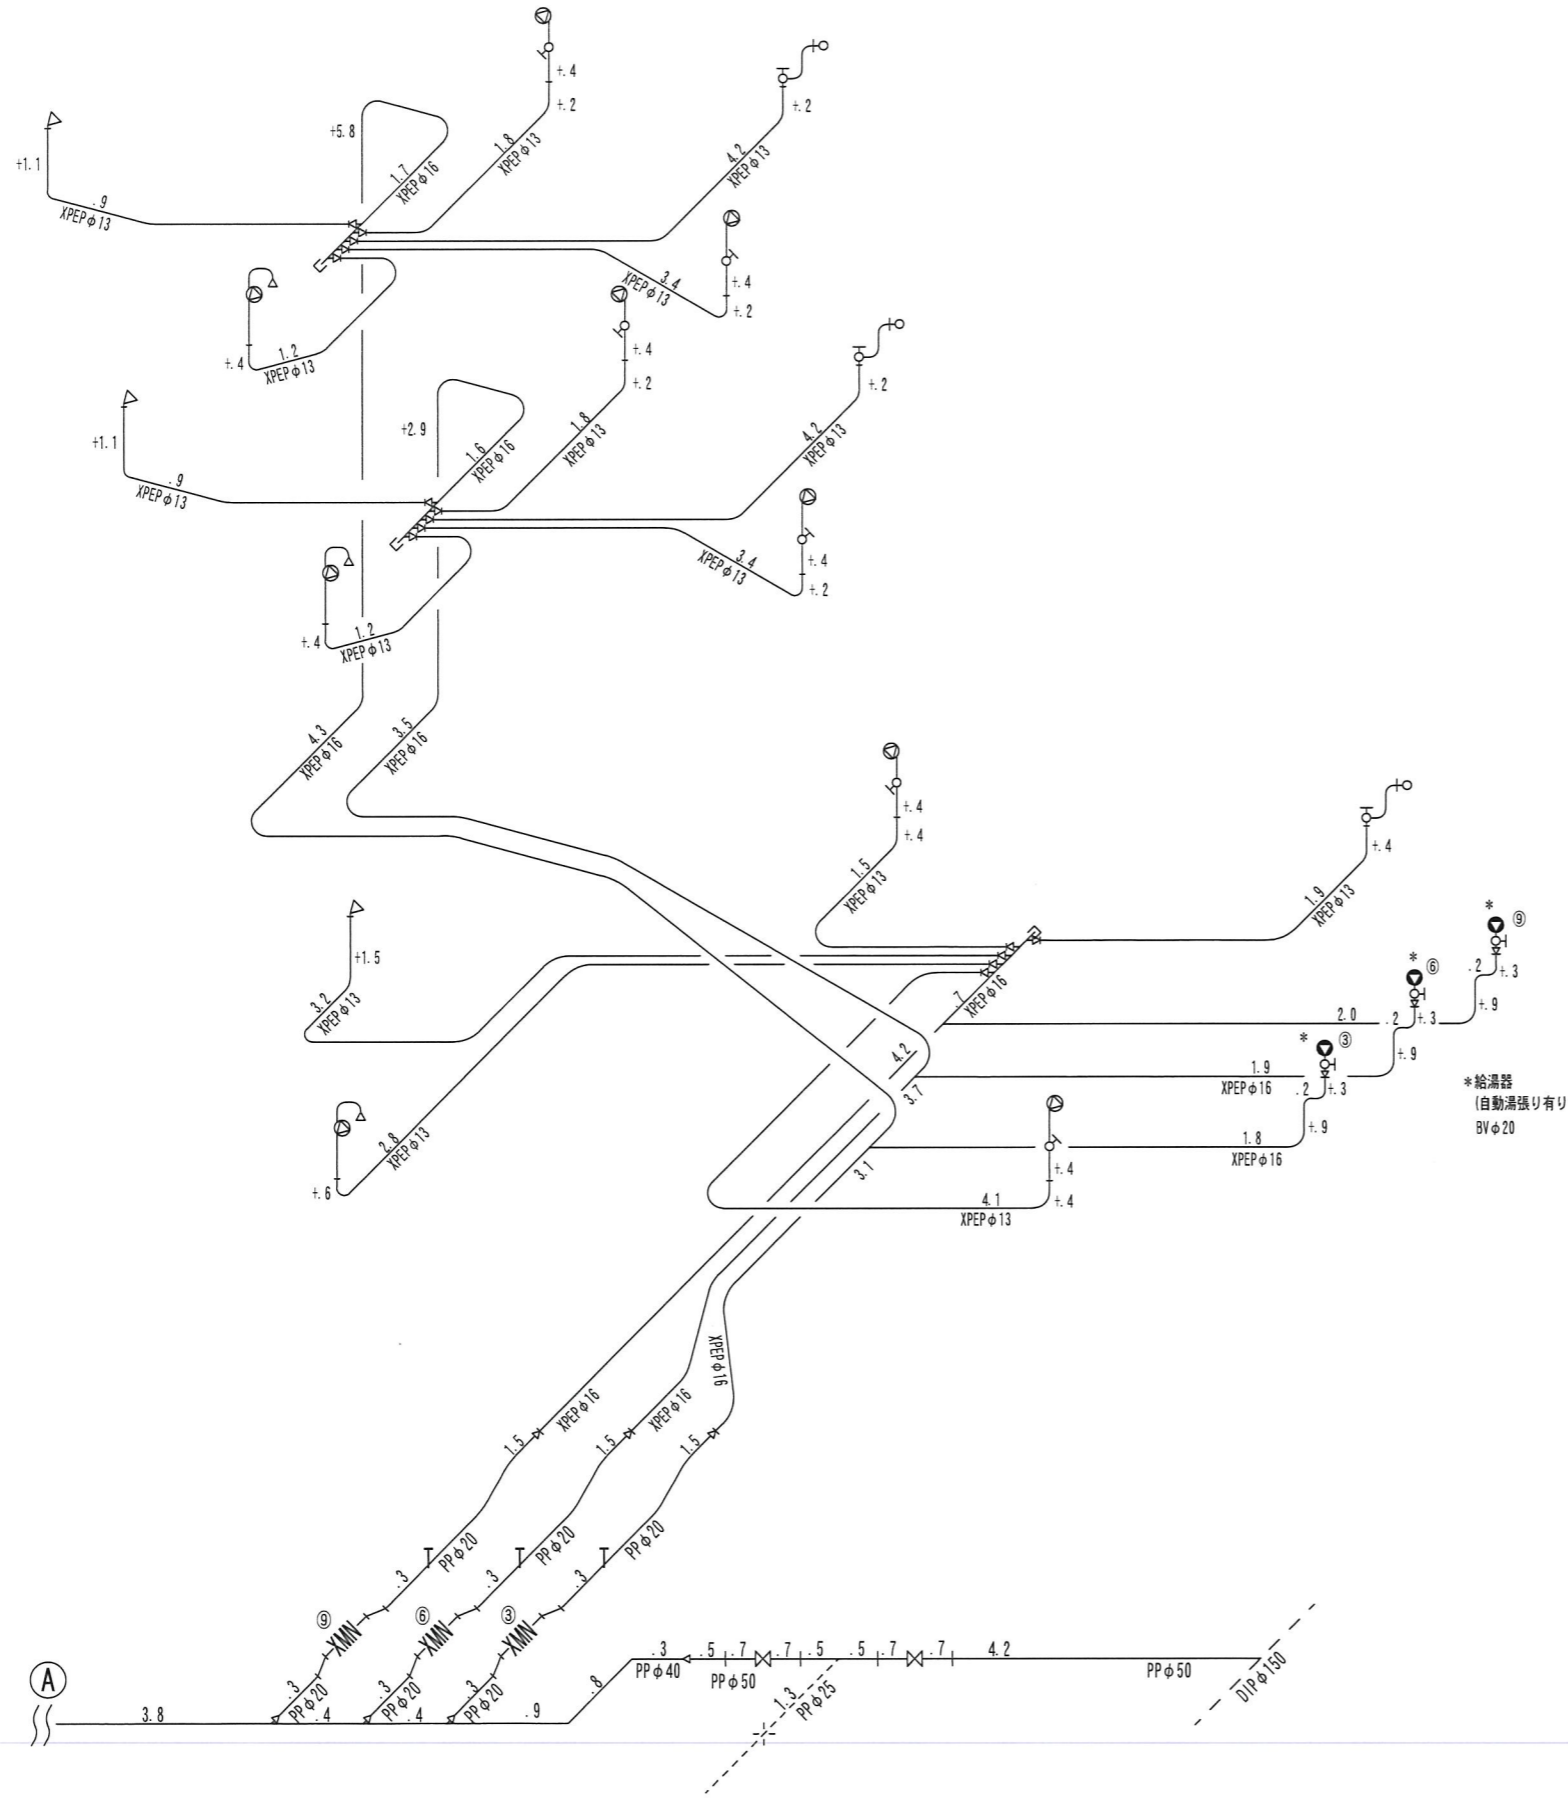

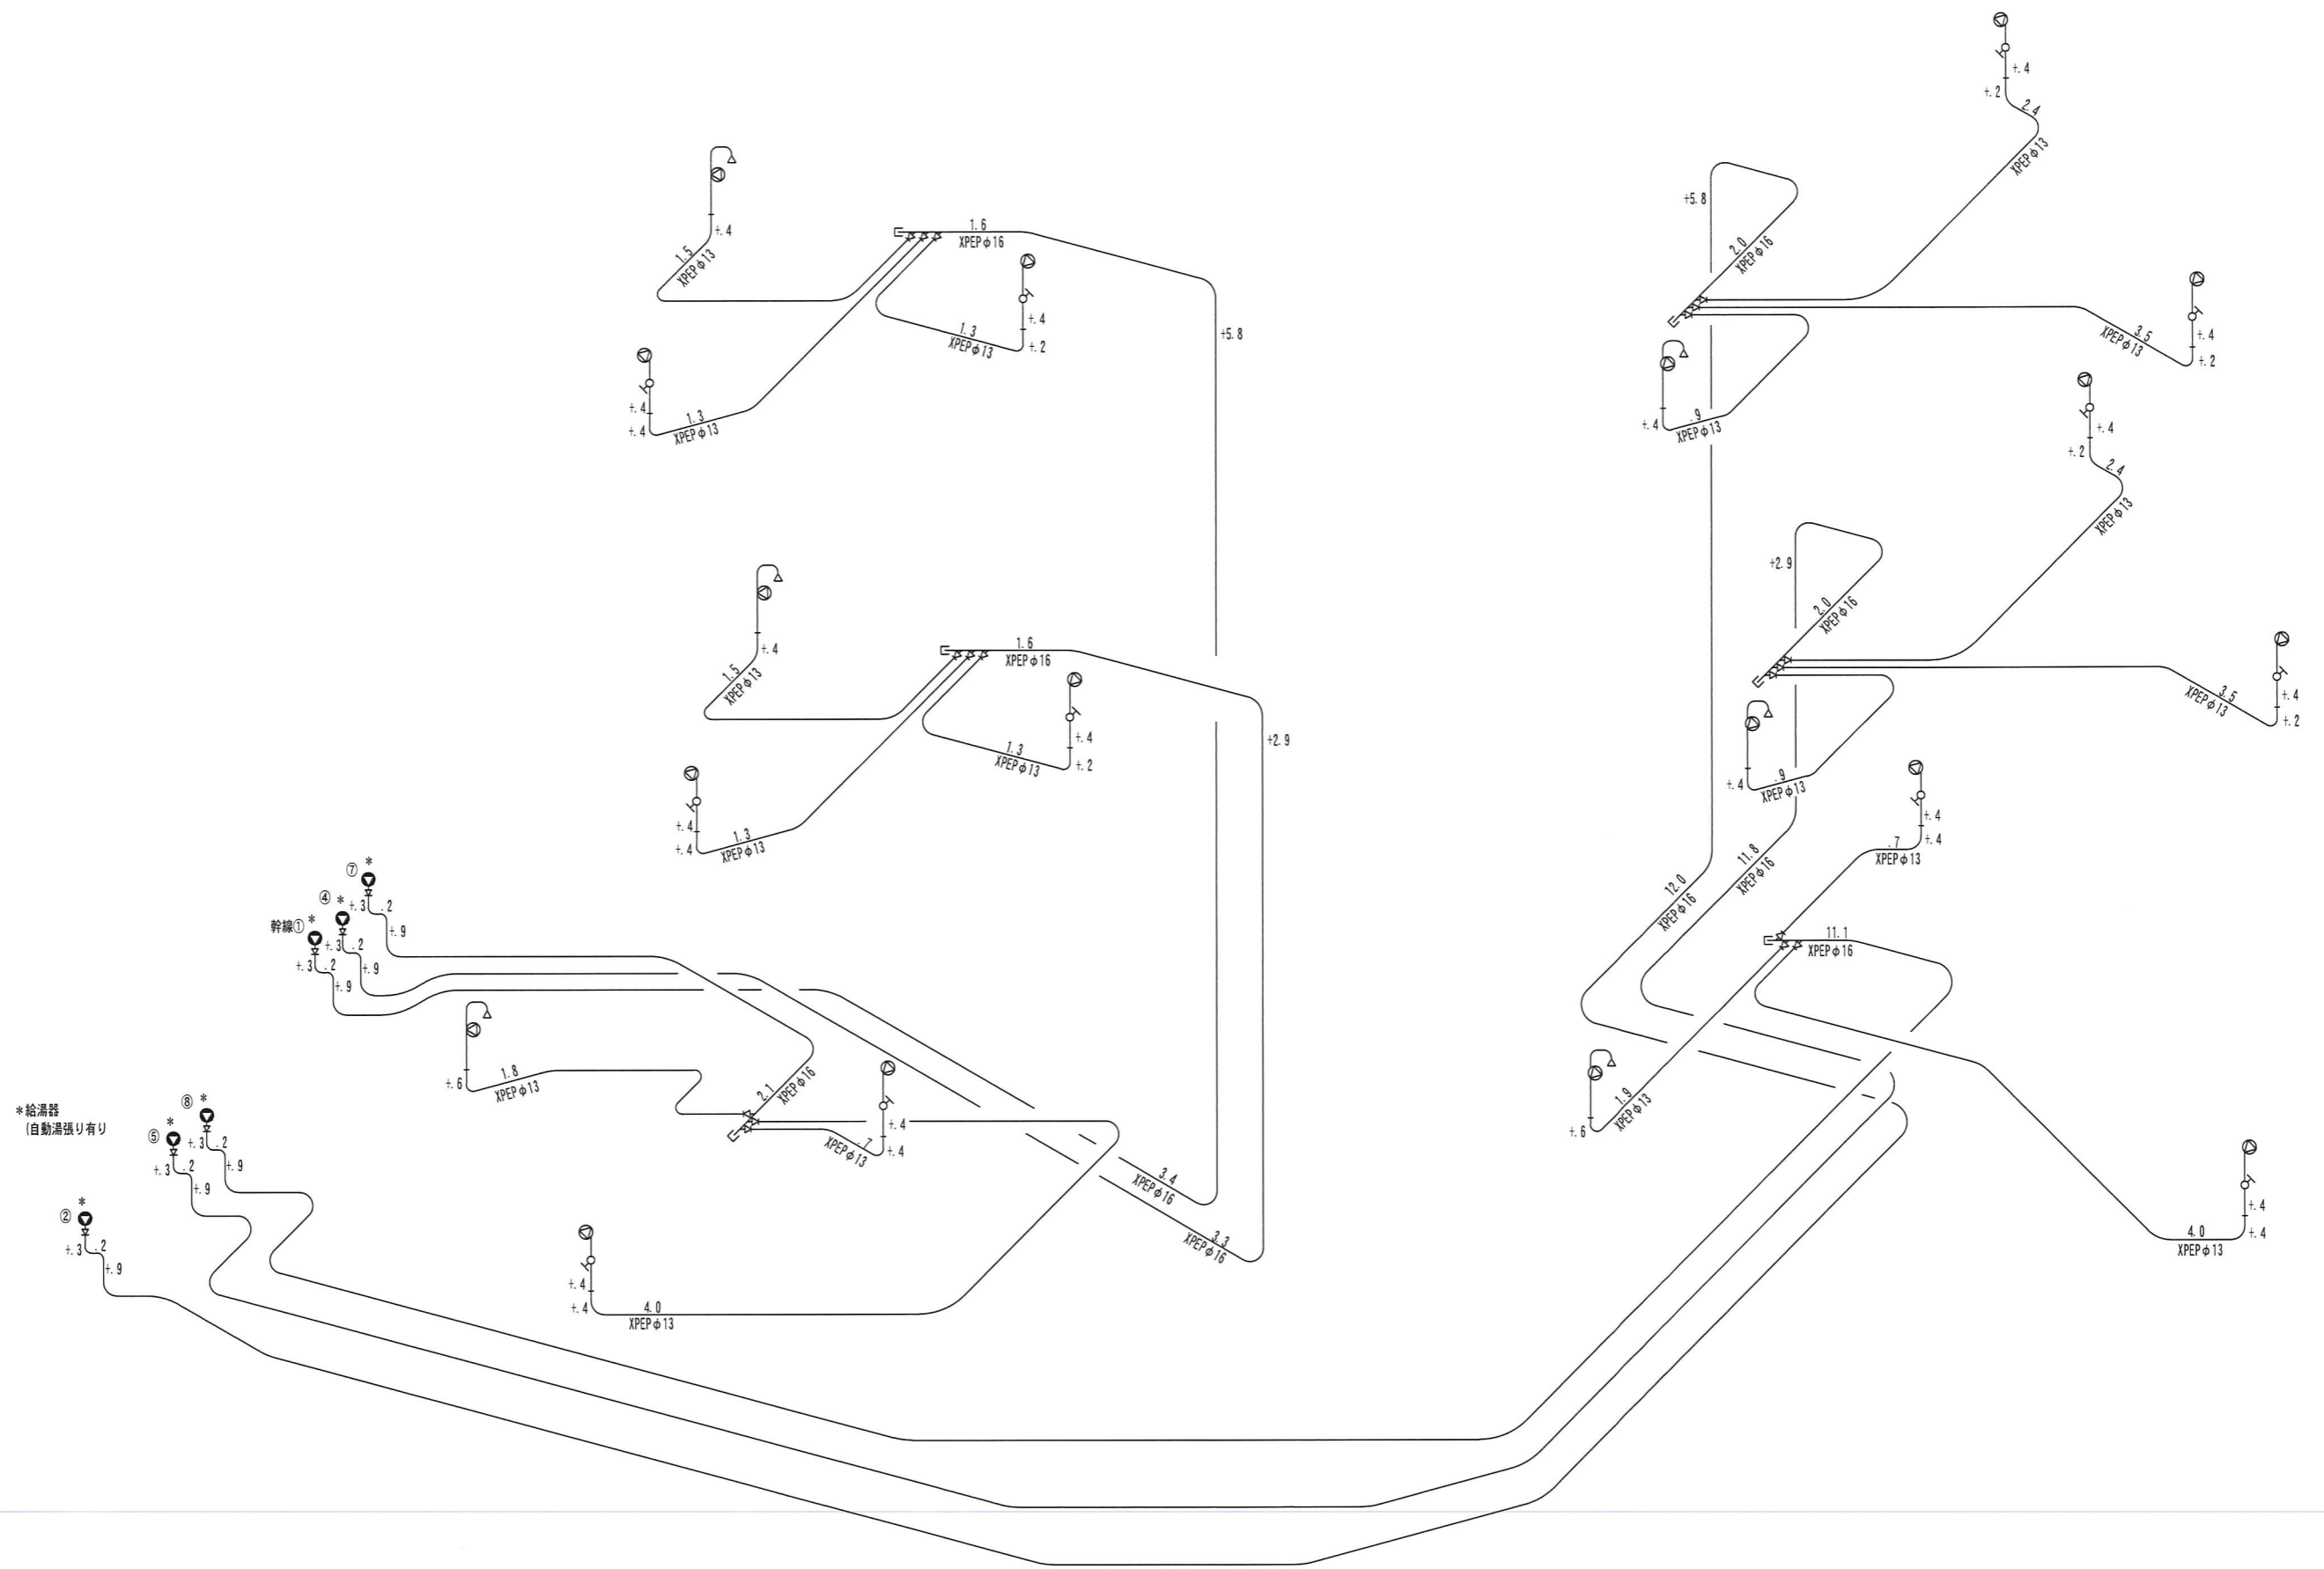



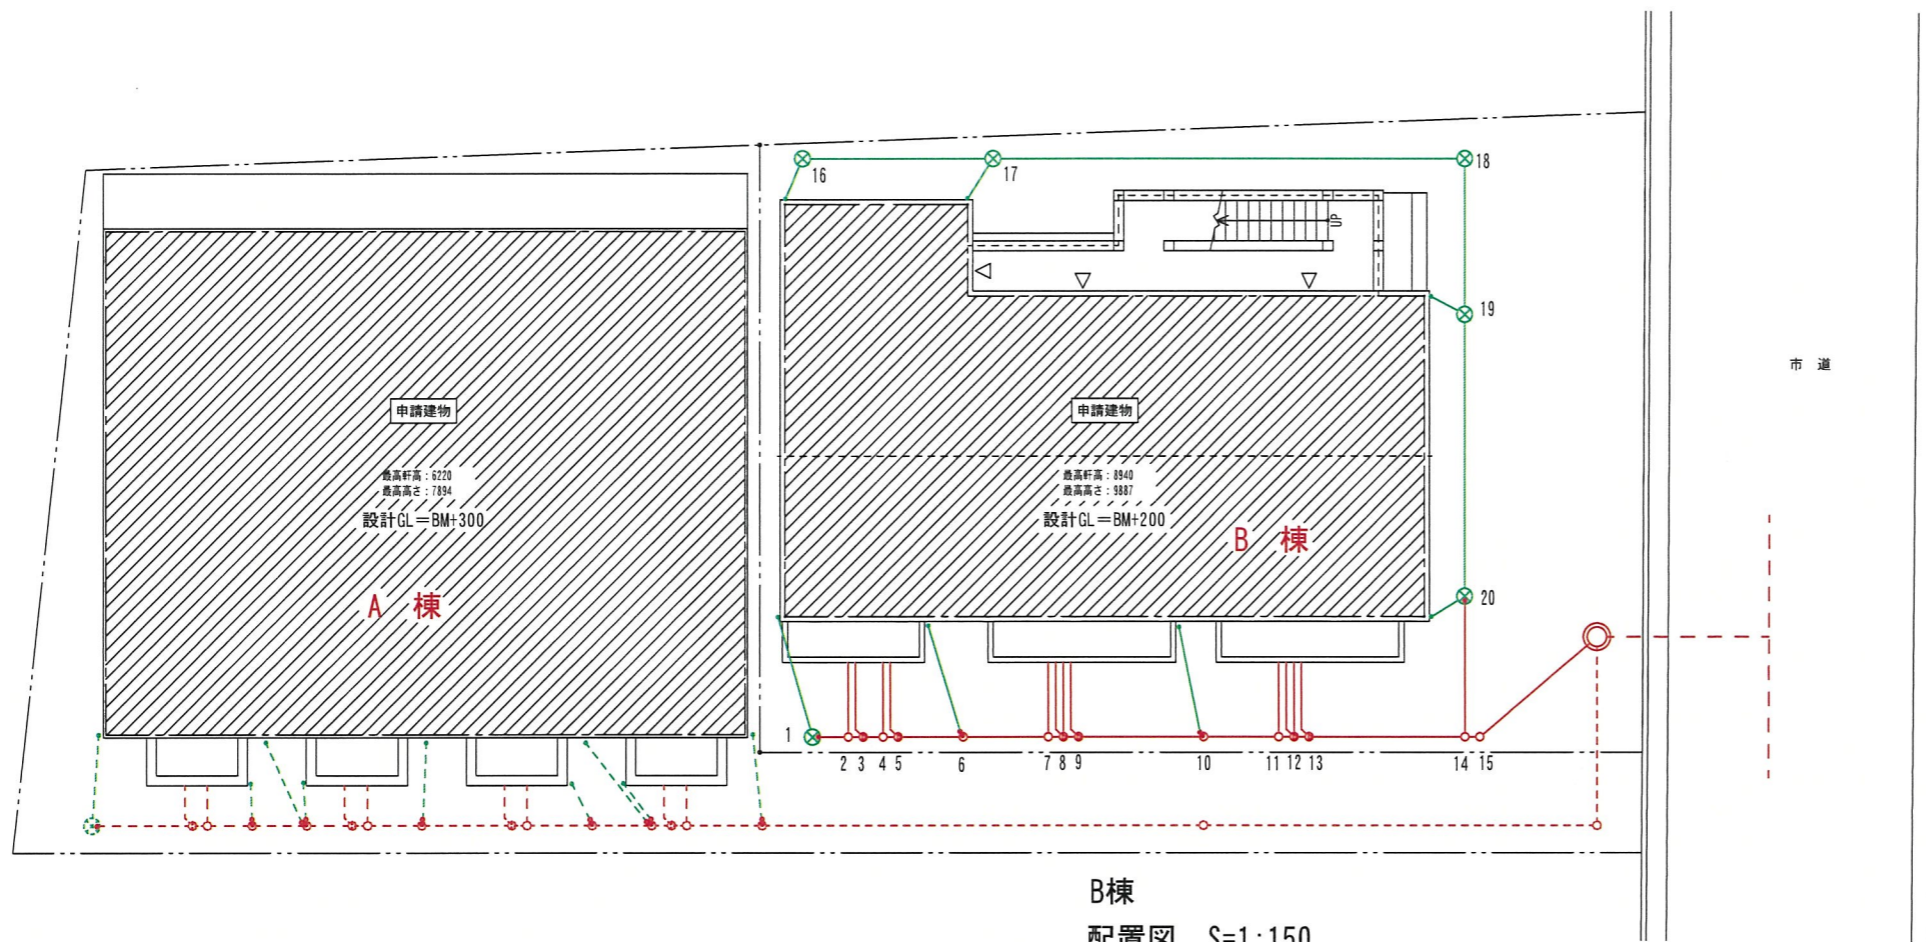

B棟  
配置図 S=1:150

- NO. 16 (+20) 30×40 (20)  
VUφ100 2.1/100 3.80
- NO. 17 (+20) 30×43 (15)  
VUφ100 2.0/100 9.40
- NO. 18 (+20) 35×62 (15)  
VUφ100 2.1/100 3.20
- NO. 19 (+20) 35×69 (15)  
VUφ100 4.2/100 5.60
- NO. 20 (+15) 35×88 (15) トラップ  
VUφ100 2.5/100 2.80
- NO. 14 (+10) 15×75 90Y

- NO. 1 (+20) 30×40 (15) トラップ  
VUφ100 10.0/100 0.70
- NO. 2 (+20) 15×32 90Y  
VUφ100 3.3/100 0.30
- NO. 3 (+20) 15×36 45YS  
VUφ100 5.0/100 0.40
- NO. 4 (+20) 15×38 90Y  
VUφ100 3.3/100 0.30
- NO. 5 (+20) 15×42 45YS  
VUφ100 1.5/100 1.30
- NO. 6 (+20) 15×44 UT  
VUφ100 1.7/100 1.70
- NO. 7 (+20) 15×47 90Y  
VUφ100 3.3/100 0.30
- NO. 8 (+20) 15×51 YWS  
VUφ100 3.3/100 0.30
- NO. 9 (+20) 15×55 45YS  
VUφ100 3.2/100 2.50
- NO. 10 (+20) 15×63 UT  
VUφ100 2.0/100 1.50
- NO. 11 (+20) 15×66 90Y  
VUφ100 3.3/100 0.30
- NO. 12 (+20) 15×70 YWS  
VUφ100 3.3/100 0.30
- NO. 13 (+20) 15×74 45YS  
VUφ100 3.5/100 3.10
- NO. 14 (+10) 15×75 90Y  
VUφ100 3.3/100 0.30
- NO. 15 (+10) 15×76 45L  
VUφ100 4.8/100 3.90
- 公共枳 (±0) 40×89 (入85)