


- | | | | |
|-------------|-------------|--------------|---------------|
| 汚 | NO. 1 (+15) | 15×29 | 90L |
| | | VUφ100 | 2.0/100 0.50 |
| | NO. 2 (+15) | 15×30 | 90Y |
| | | VUφ100 | 2.5/100 0.80 |
| | NO. 3 (+15) | 15×35 | 45YS |
| | | VUφ100 | 3.6/100 2.50 |
| | NO. 4 (+10) | 15×39 | UTW |
| | | VUφ100 | 3.3/100 0.30 |
| | NO. 5 (+10) | 15×40 | 90L |
| | VUφ100 | 1.5/100 3.30 | |
| NO. 6 (+9) | 15×44 | 90Y | |
| | VUφ100 | 1.4/100 3.50 | |
| NO. 7 (+8) | 15×51 | 45YS | |
| | VUφ100 | 9.0/100 3.10 | |
| NO. 8 (±0) | 15×71 | 45L | |
| | VUφ100 | 5.0/100 0.40 | |
| | 公共樹 (±0) | 40×90 (入73) | |
| 汚 | NO. 9 (+15) | 15×43 | 45L |
| | | VUφ100 | 5.4/100 2.20 |
| | NO. 7 (+8) | 15×51 | 45YS |
| 雨 | NO. A (+15) | 30×40 (20) | |
| | | VUφ100 | 1.3/100 3.80 |
| | NO. B (+15) | 30×40 (15) | |
| | | VUφ100 | 1.5/100 10.10 |
| NO. C (+9) | 35×50 (15) | | |
| | VUφ100 | 8.0/100 3.00 | |
| NO. D (-15) | 30×50 (15) | 浸透樹 | |
| 雨 | NO. E (+7) | 30×40 (15) | |
| | | VUφ100 | 1.0/100 7.30 |
| | NO. C (+9) | 35×50 (15) | |

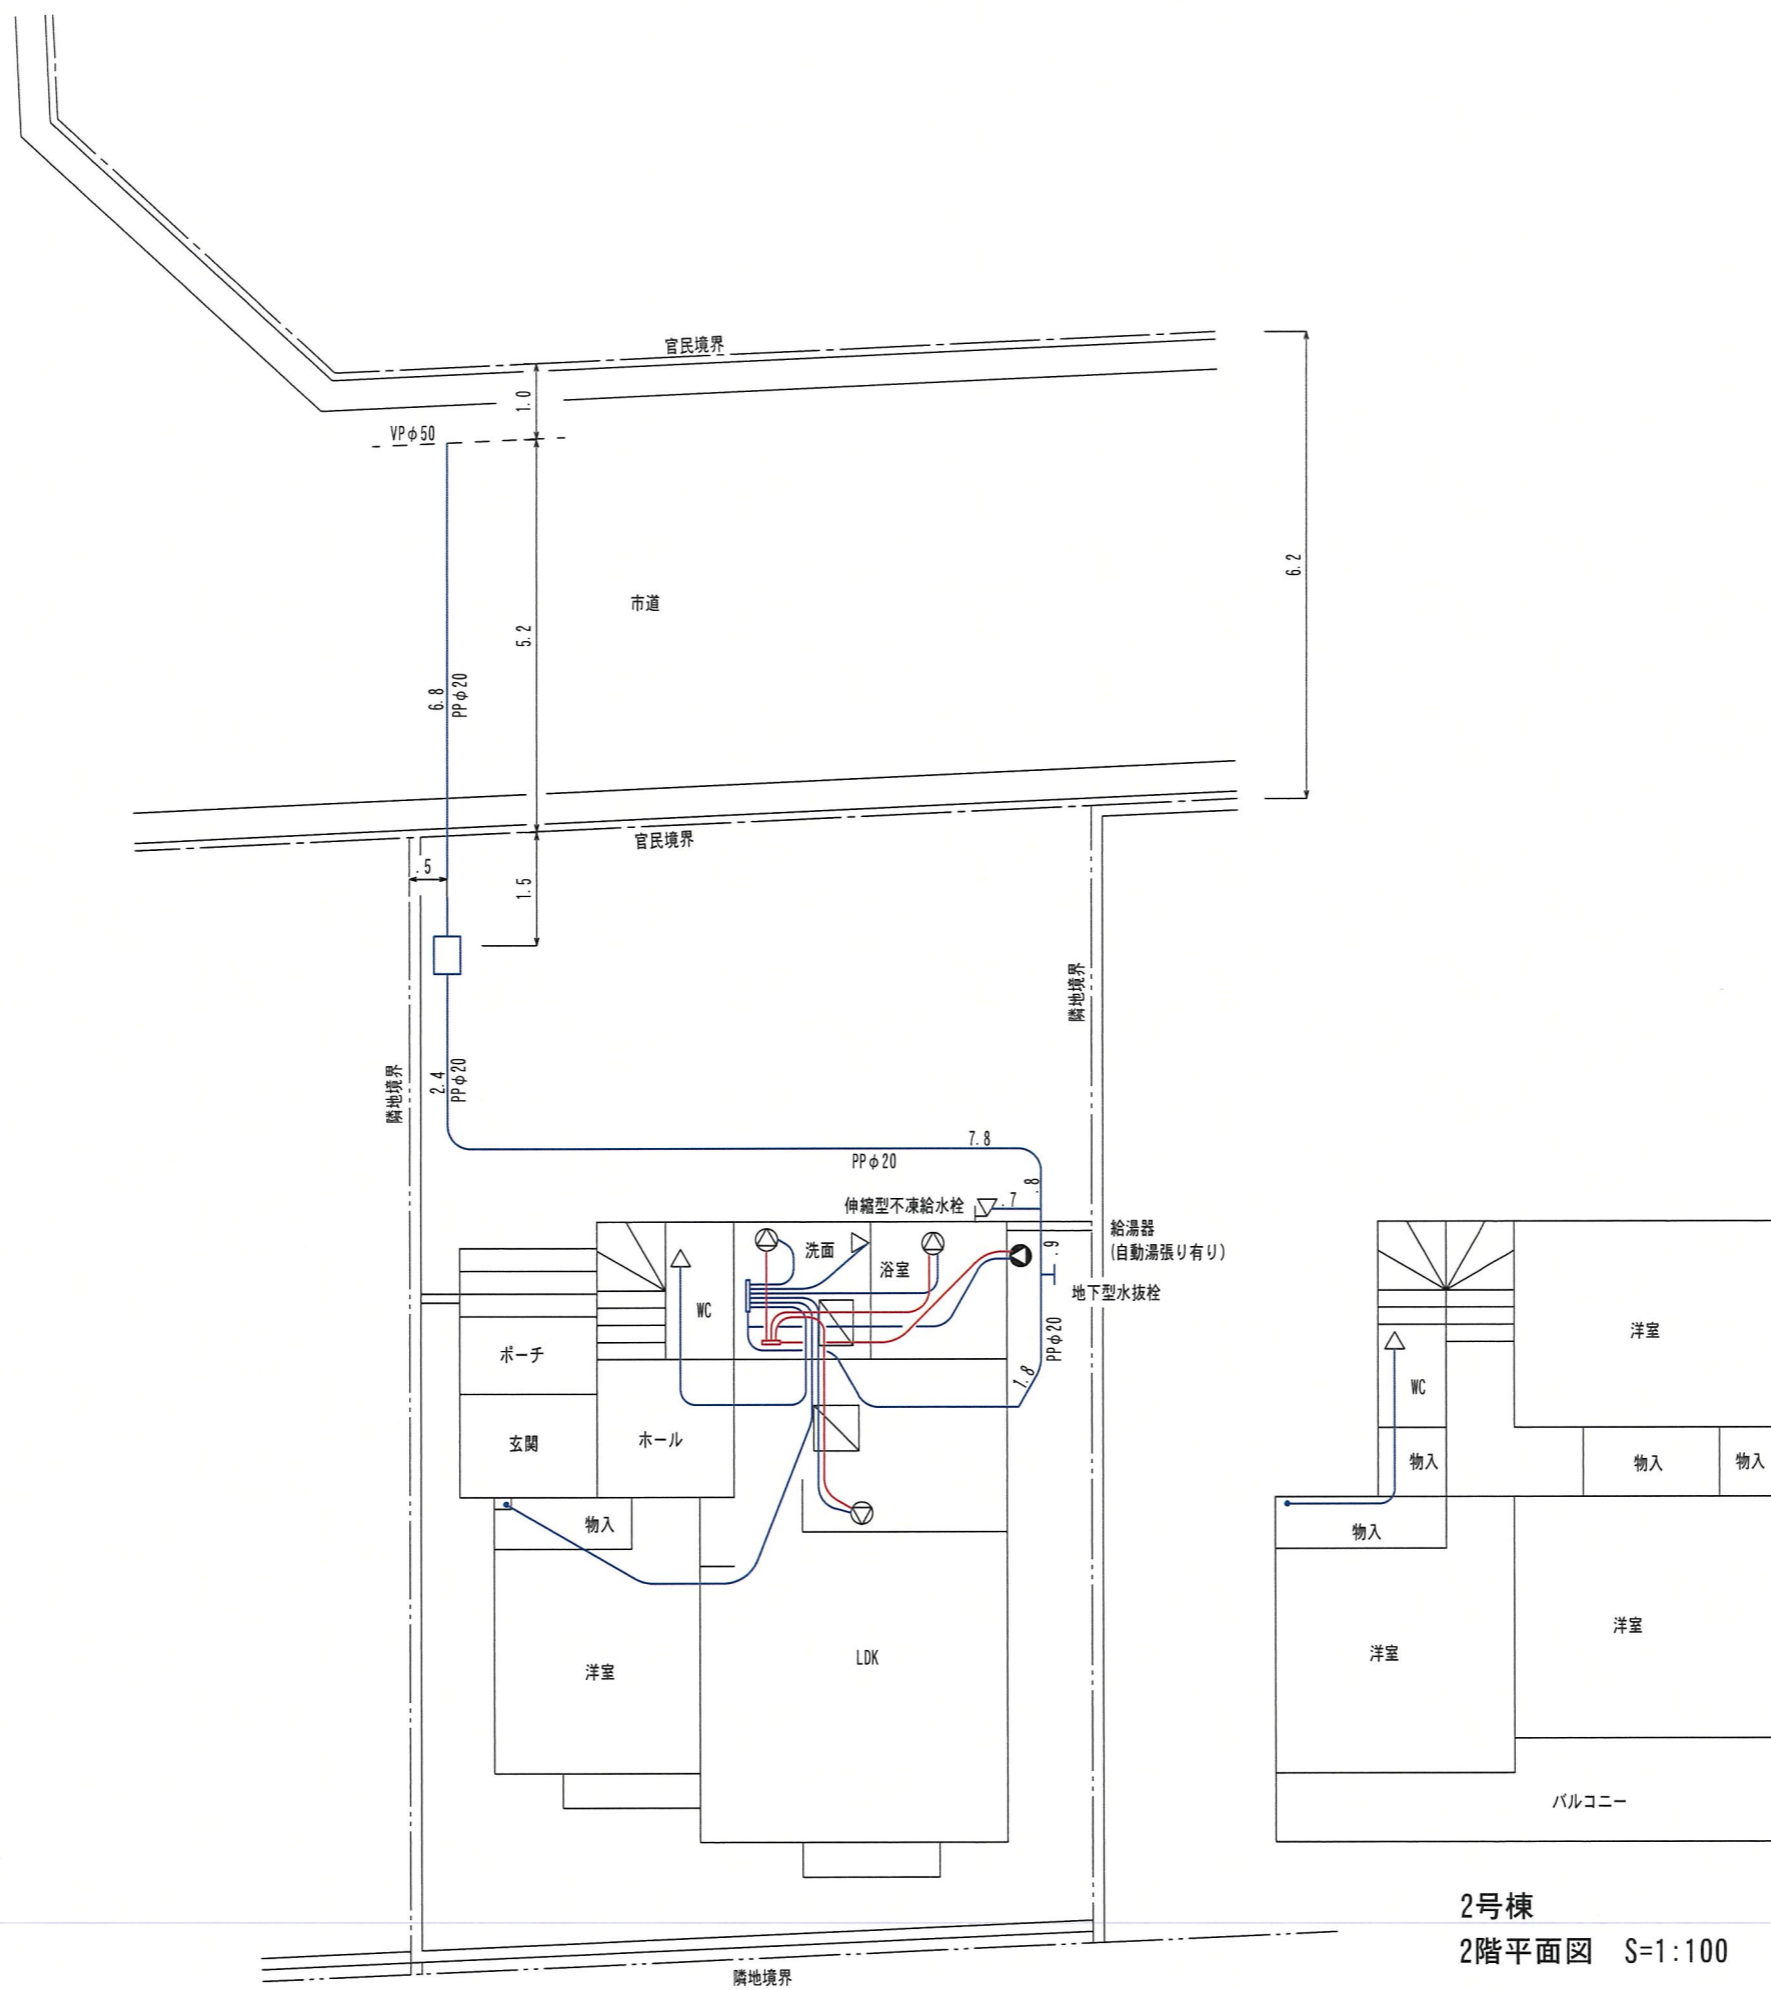

2号棟
1階平面図 S=1:100


2号棟
2階平面図 S=1:100

雨
 NO. F (+30) 15×48 (15)
 VUφ100 4.2/100 2.10
 NO. E (+30) 35×57 (15)


雨
 NO. A (+70) 30×40 (20)
 VUφ100 1.4/100 7.10
 NO. B (+70) 30×45 (15)
 VUφ100 1.1/100 8.40
 NO. C (+70) 15×40 (落差32cm) DR
 VUφ100 2.5/100 1.20
 NO. D (+30) 30×50 (15)
 VUφ100 1.1/100 5.90
 NO. E (+30) 35×57 (15)
 VUφ100 5.9/100 3.85
 雨水公共溝 (±0) 40×90 (15) 入35

汚
 NO. 1 (+70) 15×30 90L
 VUφ100 3.3/100 0.30
 NO. 2 (+70) 15×31 90Y
 VUφ100 2.0/100 1.50
 NO. 3 (+70) 15×34 UT
 VUφ100 2.5/100 0.80
 NO. 4 (+70) 15×36 (落差47cm) DR
 VUφ100 2.1/100 0.95
 NO. 5 (+30) 15×45 90L
 VUφ100 2.0/100 5.25
 NO. 6 (+30) 20×59 WLS
 VUφ100 2.1/100 1.90
 NO. 7 (+15) 15×48 45L
 VUφ100 7.5/100 2.90
 汚水公共溝 (±0) 33×60 (入55)

汚
 NO. 8 (+70) 15×30 45L
 VUφ100 2.5/100 0.40
 NO. 9 (+70) 15×34 45YS
 VUφ100 2.0/100 2.45
 NO. 10 (+70) 15×39 (落差45cm) DR
 VUφ100 2.0/100 1.95
 NO. 11 (+30) 15×48 90L
 VUφ100 3.1/100 2.55
 NO. 6 (+30) 20×59 WLS

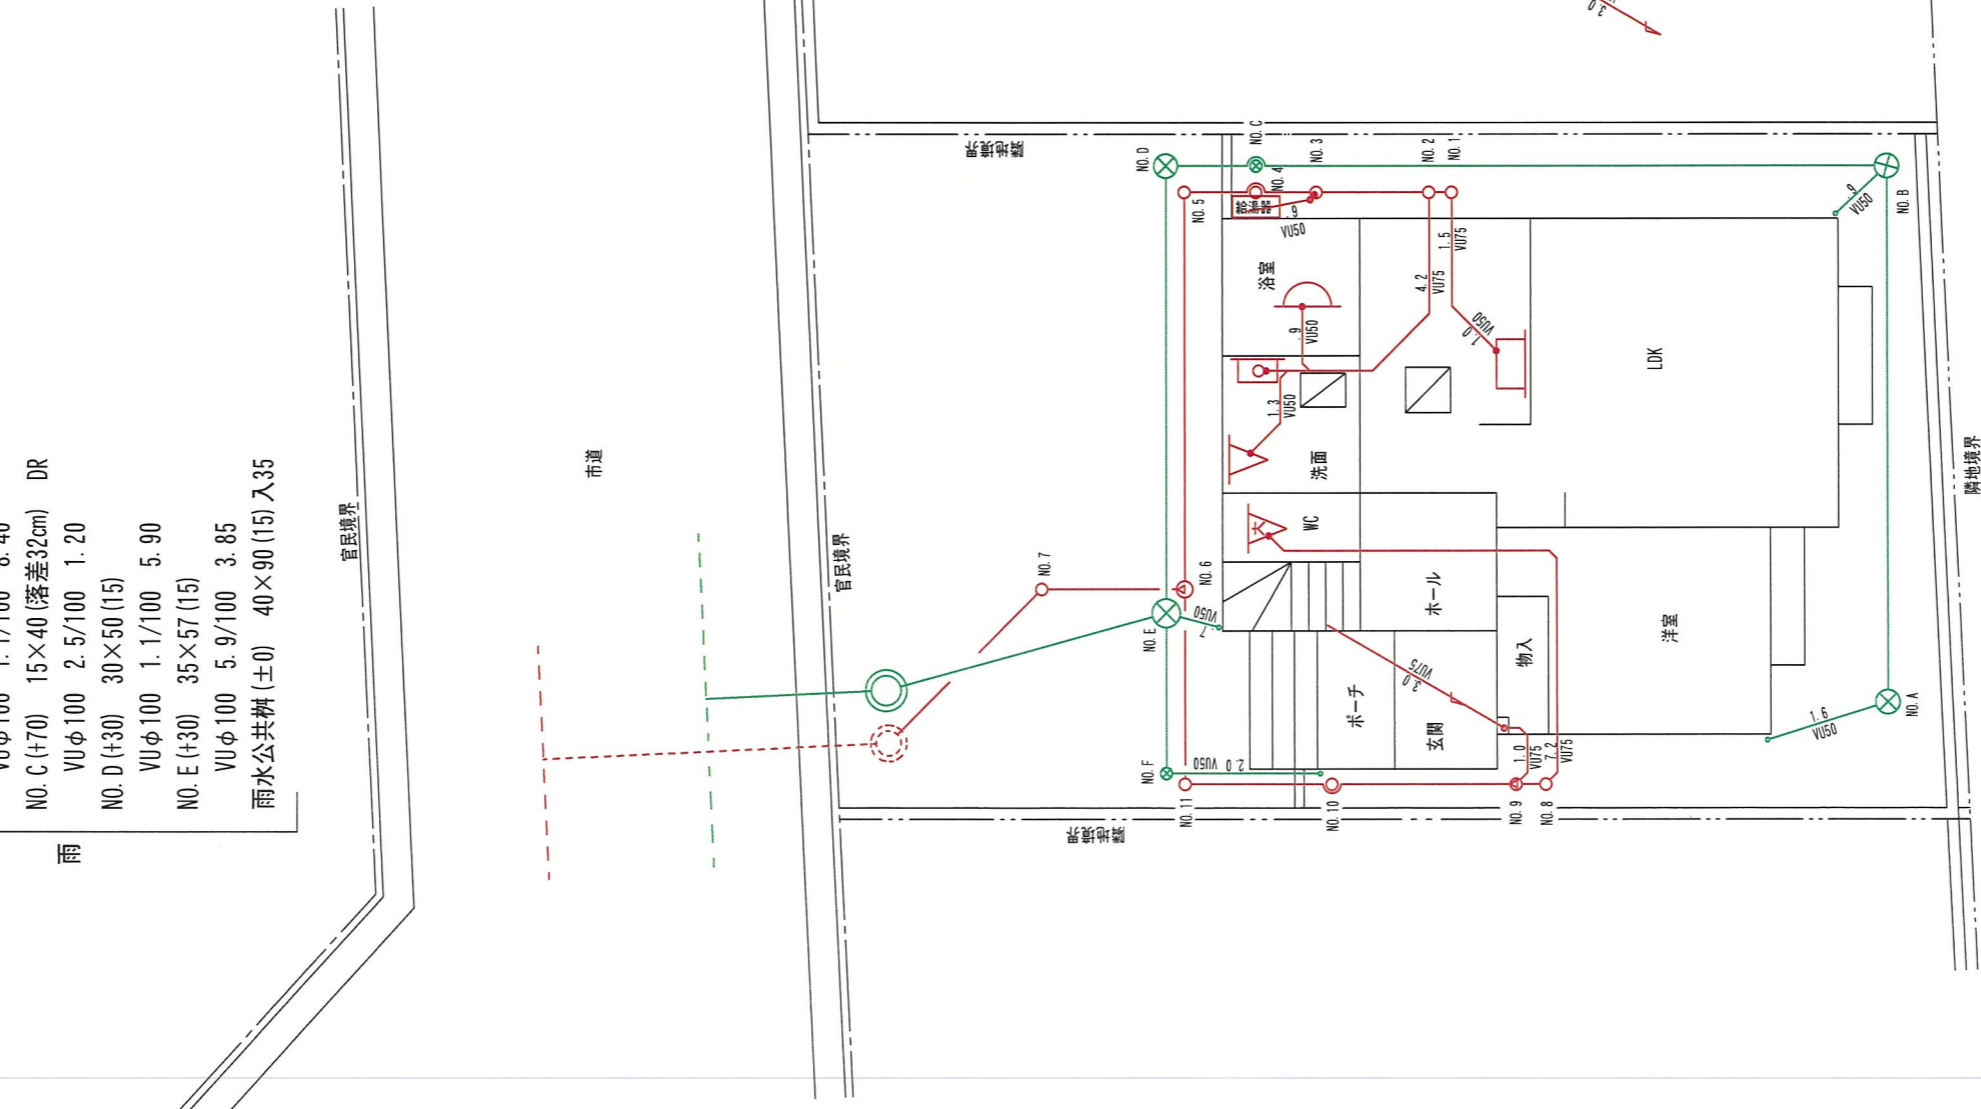

2号棟
 1階平面図 S=1:100

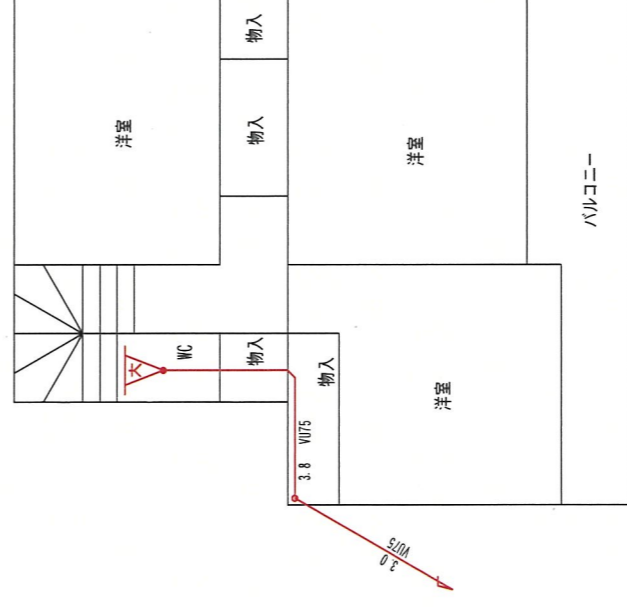

2号棟
 2階平面図 S=1:100